

**Legend**

- Noise Logging Location
- NCA Boundary
- Residential
- Commercial
- Other (Educational)
- Other (Medical)
- Other (Place of Worship)
- Other (Childcare)
- Other (Remaining)
- Outdoor Active
- Outdoor Passive
- Acquisitions



2 LINCOLN STREET  
 LANE COVE  
 NSW 2066  
 AUSTRALIA  
 T: +61 2 9427 8100  
 www.slrconsulting.com

|              |                      |
|--------------|----------------------|
| Project No.: | 610.16185            |
| Date:        | 31/07/2017           |
| Drawn by:    | ALW                  |
| Scale:       | 1:15,000             |
| Sheet Size:  | @ A4                 |
| Projection:  | GDA 1994 MGA Zone 56 |




Sydney Motorway Corporation

WestConnex M4-M5 Link

Site Plan

The content contained within this document may be based on third party data. SLR Consulting Australia Pty Ltd does not guarantee the accuracy of such information.



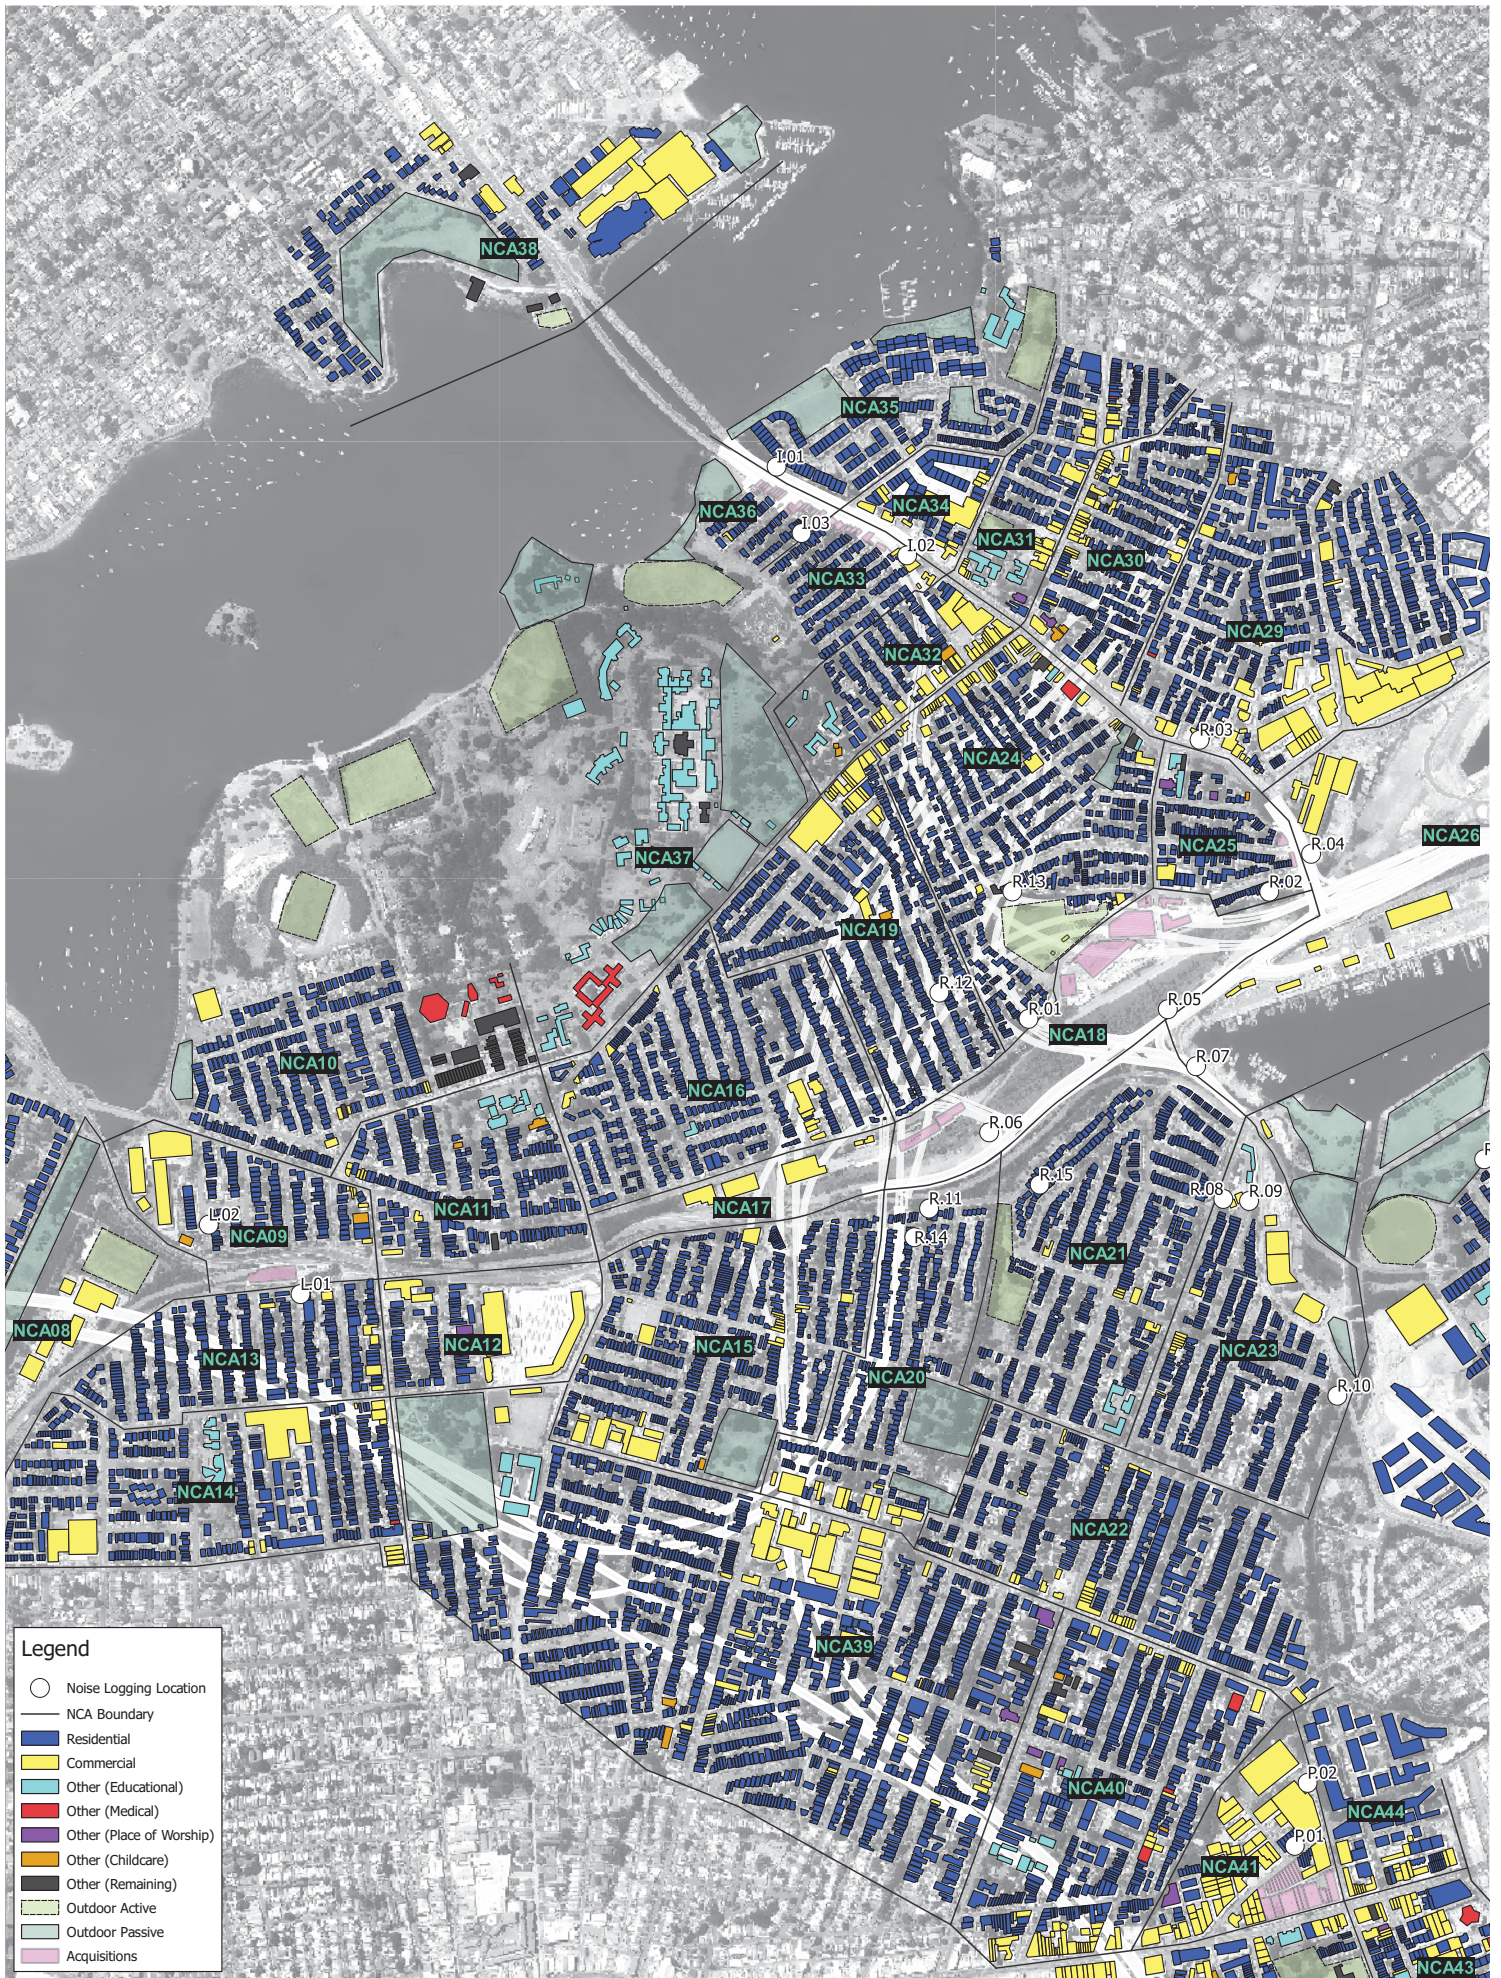


**Legend**

- Noise Logging Location
- NCA Boundary
- Residential
- Commercial
- Other (Educational)
- Other (Medical)
- Other (Place of Worship)
- Other (Childcare)
- Other (Remaining)
- Outdoor Active
- Outdoor Passive
- Acquisitions

**SLR**  
 2 LINCOLN STREET  
 LANE COVE  
 NSW 2066  
 AUSTRALIA  
 T: +61 2 9427 8100  
 www.slrconsulting.com

|              |                      |
|--------------|----------------------|
| Project No.: | 610.16185            |
| Date:        | 31/07/2017           |
| Drawn by:    | ALW                  |
| Scale:       | 1:15,000             |
| Sheet Size:  | @ A4                 |
| Projection:  | GDA 1994 MGA Zone 56 |

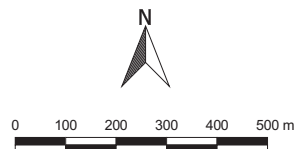

Sydney Motorway Corporation  
**WestConnex M4-M5 Link**

**Site Plan**

The content contained within this document may be based on third party data. SLR Consulting Australia Pty Ltd does not guarantee the accuracy of such information.