

Legend

- NCA Boundary
- Acquired Building
- ▭ Study Area


Project Roads

- Project Road
- Non-Project Road

SLR 

2 LINCOLN STREET
LANE COVE
NSW 2066
AUSTRALIA
T: +61 2 9427 8100
www.slrconsulting.com

Project No.:	610.16185
Date:	31/05/2017
Drawn by:	ALW
Scale:	1:n, :000
Sheet Size:	@ A4
Projection:	GDA 1994 MGA Zone 56

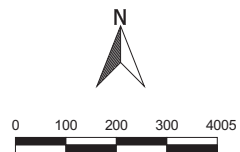


Sydney Motorway Corporation

WestConnex M4-M5 Link

Project and Non-Project Road Classifications

The content contained within this document may be based on third party data. SLR Consulting Australia Pty Ltd does not guarantee the accuracy of such information.

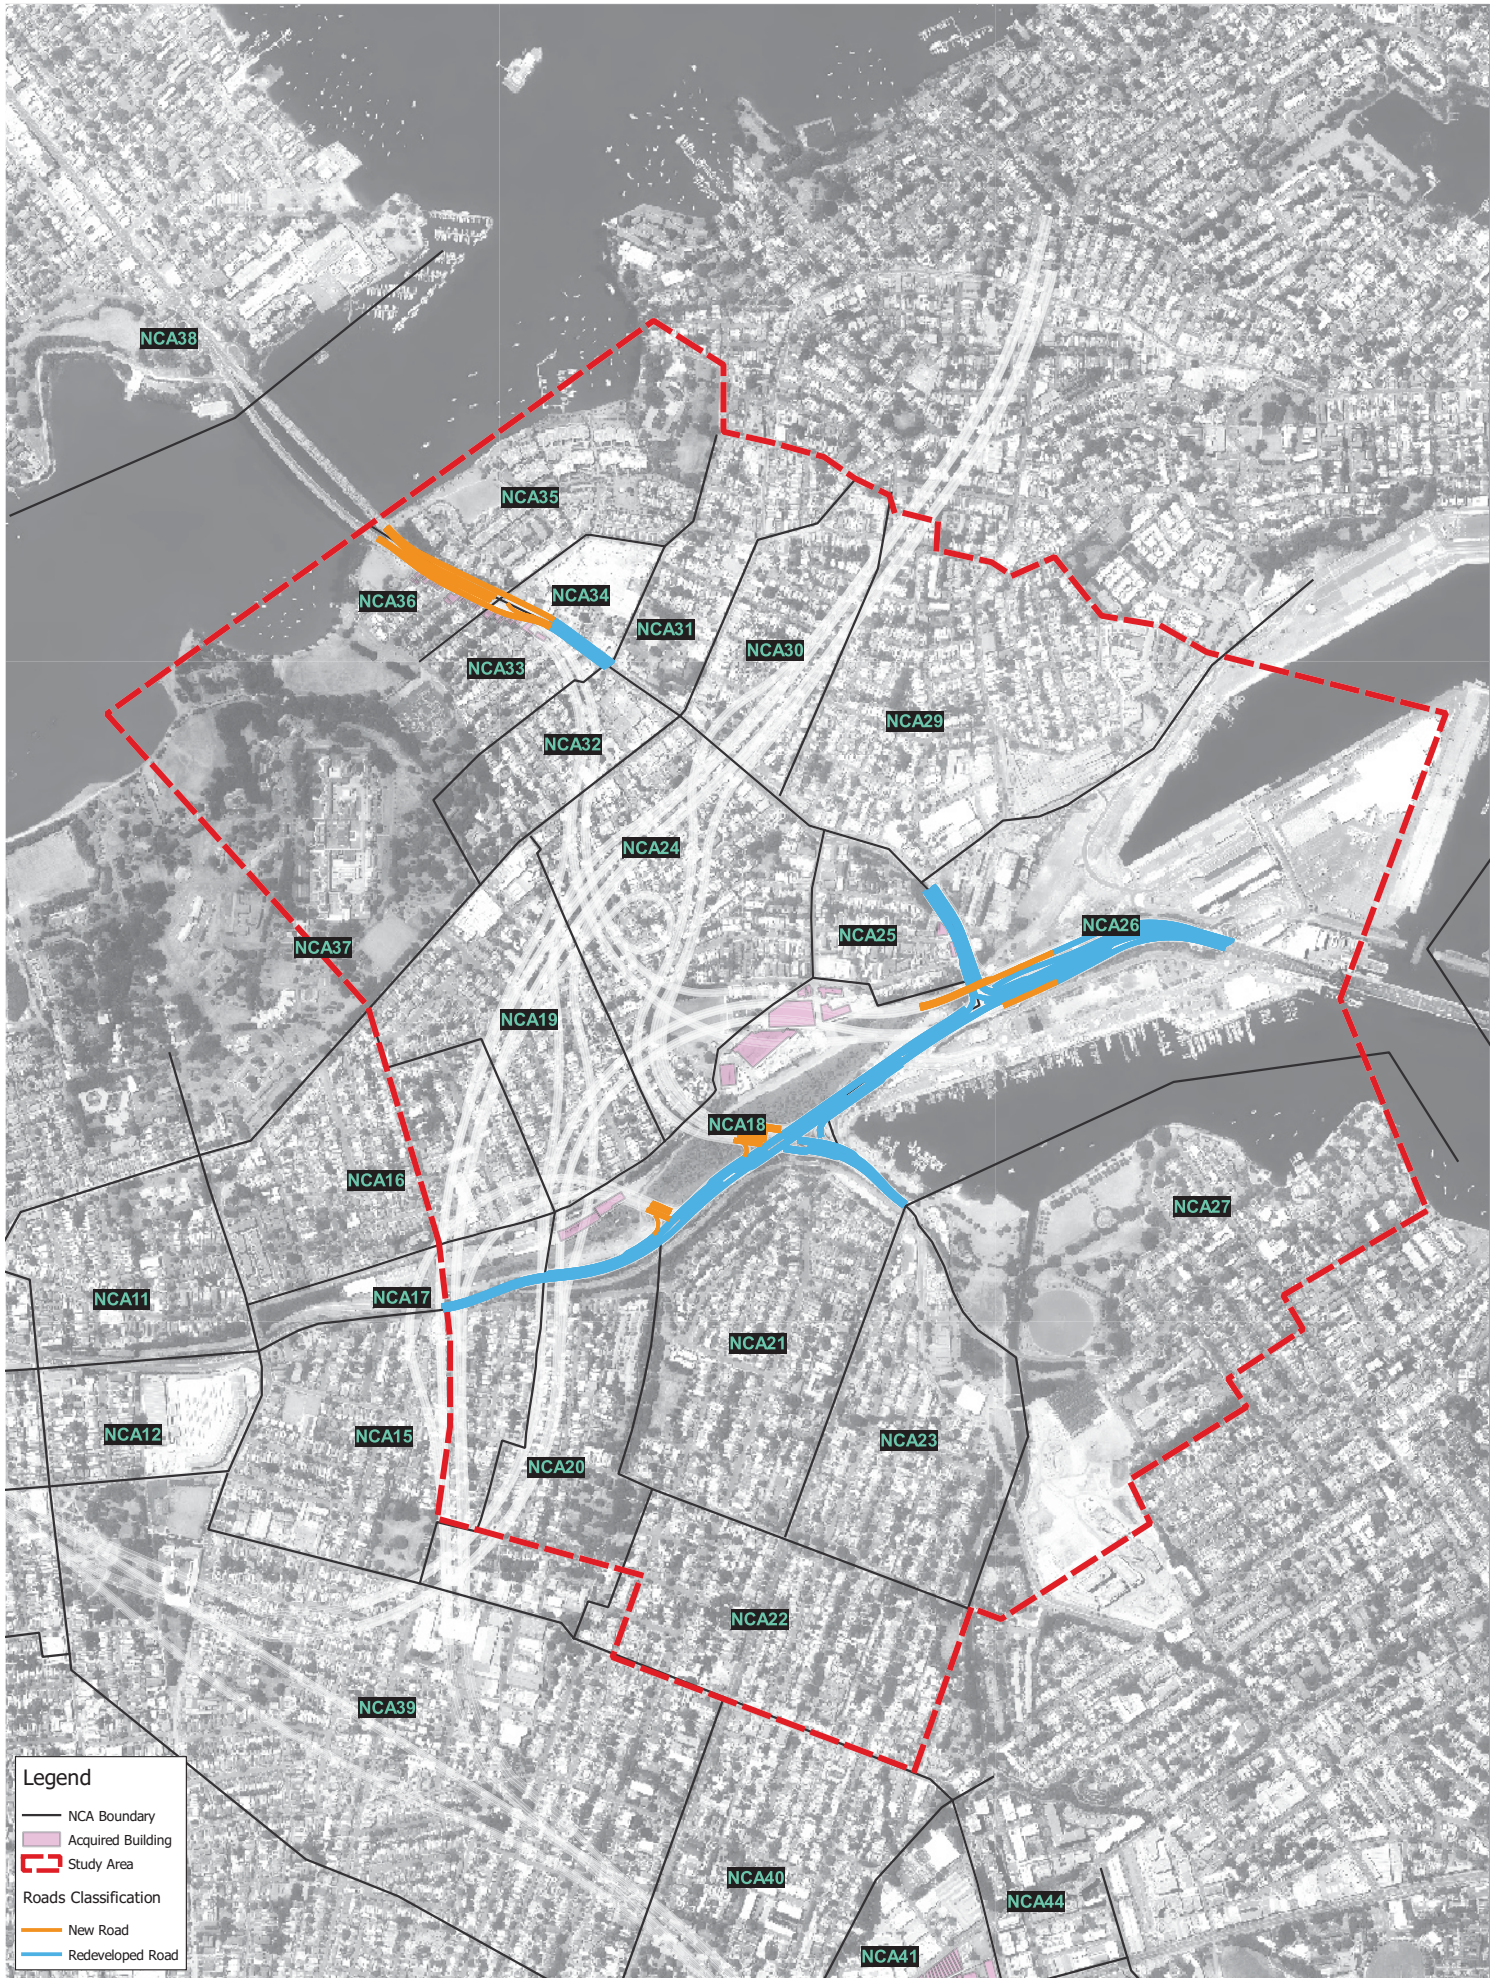

Legend

- NCA Boundary
- Acquired Building
- - - Study Area
- Roads Classification**
- New Road
- Redeveloped Road



2 LINCOLN STREET
 LANE COVE
 NSW 2066
 AUSTRALIA
 T: +61 2 9427 8100
 www.slrconsulting.com

Project No.:	610.16185
Date:	31/05/2017
Drawn by:	ALW
Scale:	1:n: ,000
Sheet Size:	@ A4
Projection:	GDA 1994 MGA Zone 56



Sydney Motorway Corporation

WestConnex M4-M5 Link

**New and Redeveloped
 Road Classifications**

The content contained within this document may be based on third party data. SLR Consulting Australia Pty Ltd does not guarantee the accuracy of such information.